


TYPE A - PAD INSTALLATION

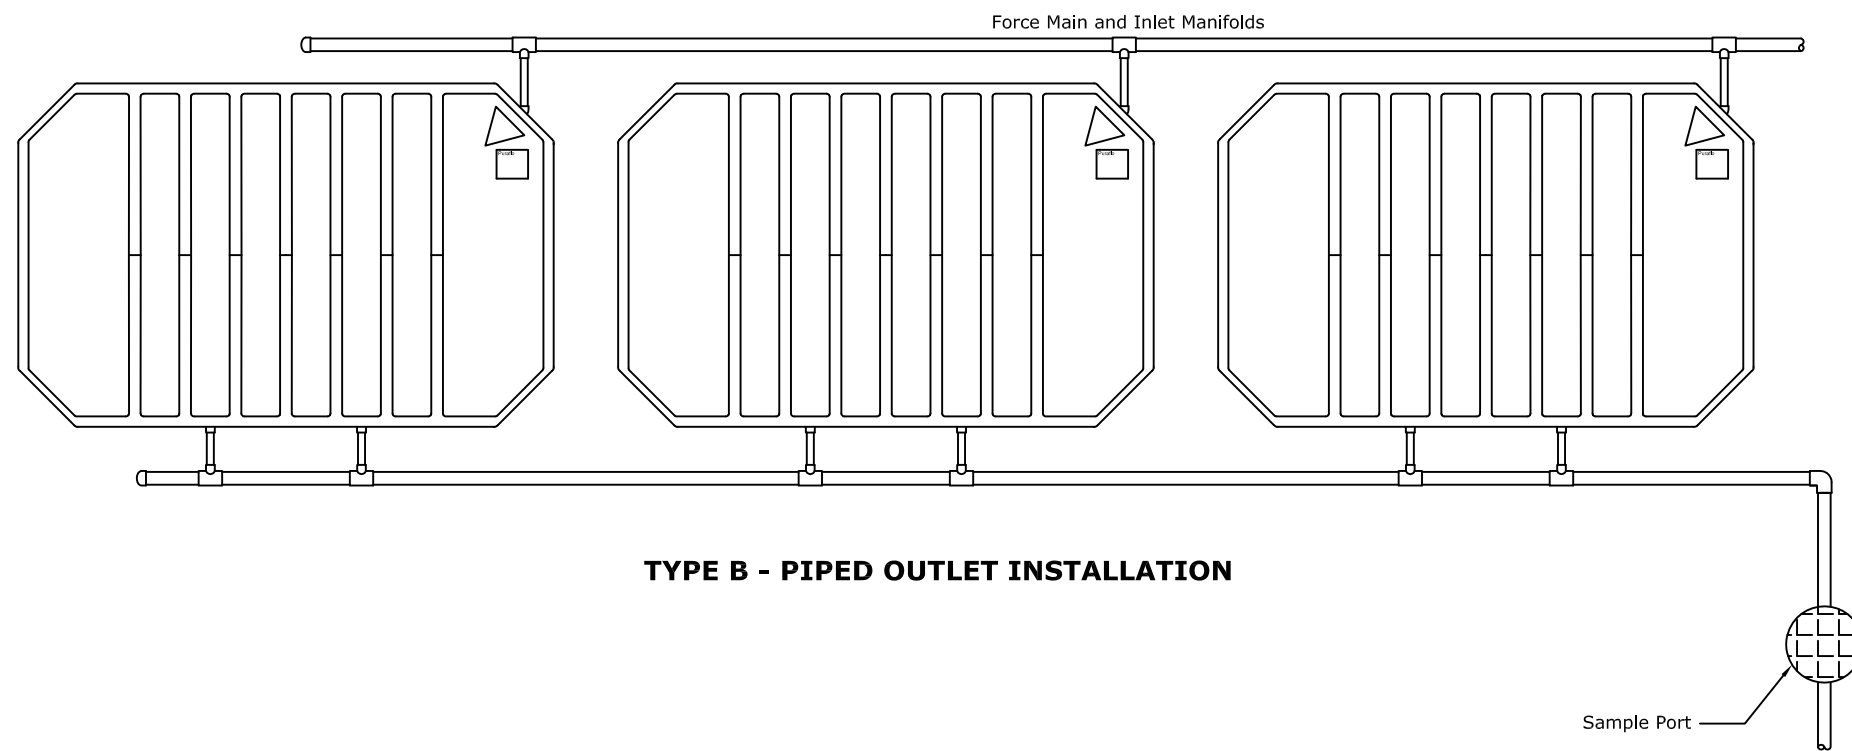

TYPE B - PIPED OUTLET INSTALLATION

Notes:

- 1) FOR TYPE A - PAD INSTALLATION: BLUE CODED MODULES WITH WEEP HOLES AND ONE GREEN CODED MODULE WITH SAMPLING CHAMBER, DRAIN INTO A STONE PAD FOR FINAL TREATED EFFLUENT DISPOSAL
- 2) FOR TYPE A - PAD INSTALLATION: PAD DIMENSIONS CAN BE SELECTED TO MATCH SITE CONDITIONS AND MODULES CAN BE INSTALLED SIDE-BY-SIDE AS WELL AS END-TO-END
- 3) FOR TYPE B - PIPED OUTLET INSTALLATION: SEALED WHITE CODED MODULES (NO WEEP-HOLES) PLACED ON A 6" SUPPORT GRAVEL BED
- 4) FOR TYPE B - PIPED OUTLET INSTALLATION: MODULES CONNECTED VIA OUTLET MANIFOLDS TO A GRAVITY DRAIN LINE

Legend:

A	FIRST RELEASE	6/1/12
---	---------------	--------

Rev.	DESCRIPTION	DATE
------	-------------	------



4106 Bernau Avenue - Greensboro, NC 27407
 Phone 336-547-9338 Fax 336-547-8559
 www.bnm-us.com

© Copyright Bord na Móna Environmental Products U.S. Inc.
"Copyright and ownership of this drawing is vested in Bord na Móna Environmental Products U.S. Inc., whose prior written consent is required for its use, reproduction or for publication to any third party. All rights reserved by the law of copyright and by International copyright conventions are reserved to Bord na Móna Environmental Products U.S. Inc. and may be protected by court proceedings for damages and/or injunctions and costs."

Project: PURAFLO PEAT FIBER BIOFILTER

Client: CLIENT

Drawing Title: TYPE A & TYPE B INSTALLATIONS

Date 6/1/12	Scale (A3) N/S	Drawn by AJW	Checked by PJ	Approved by PJ
----------------	-------------------	-----------------	------------------	-------------------

Status	FOR APPROVAL <input type="checkbox"/>	Dwg. No.
PLANNING <input checked="" type="checkbox"/>	FOR CONSTRUCTION <input type="checkbox"/>	PURAFLO-05
TENDER <input type="checkbox"/>	AS BUILT <input type="checkbox"/>	