
TANK EXTERIOR					
LENGTH	64.9 [1,648]				
WIDTH	61.7 [1,567]				
HEIGHT	54.6 [1,387]				


LOADING RATE	TREATMENT CAPACITY
6.0 GPD FT <sup>3</sup>	500 GPD [~ 1,900 LPD]

## NOTES:

1. ALL PRESSURE PIPING IS SCH 40 PVC.

2. CHECK INSTALLATION MANUAL FOR NOZZLE PRESSURE.

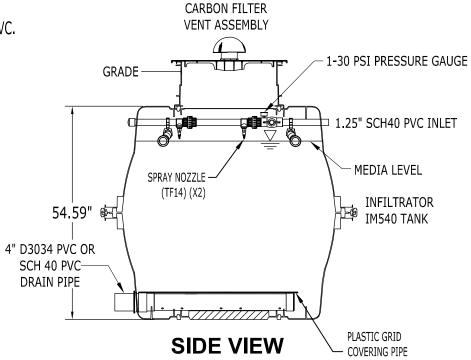

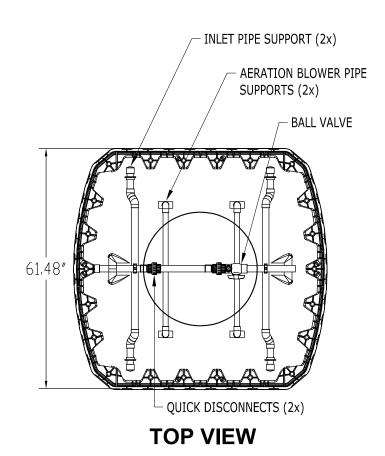



© Copyright Anua International LLC "Copyright and ownership of this drawing is vested in Anua International LLC, whose prior written consent is required for its use, reproduction or for publication to any third party. All rights reserved by the law of copyright and by international copyright conventions are reserved to Anua International LLC and may be protected by court proceedings for damages and/or injunctions and costs."

DRAWING TITLE: Quanics AeroCell or Quants-540-AC-N or ATS-5		DWG No: TBD		DRAWN BY: JLM	- DWG STATUS - PLANNING 🔀	ISSUE	OF DRAWING
PROJECT: TBD		DATE: 2/	26/20	CHECKED: CB	TENDER ∐	, 1, 10, 10, 10, 10, 10, 10, 10, 10, 10,	or branzing
CLIENT: ANUA CL	IENT S	SCALE:	N.T.S.	APPROVED: CB	FOR APPROVAL $\square$		
Do not scale directly from drawing Dimensions are in inches unless stated otherwise If in doubt, ask!			oubt, ask!	AS BUILT 🗌	SHT 1 OF 1	PAGE SIZE B	