


Puraflo[®] Coir

Coconut Fiber Biofilter

Type B Drain Piping Manual

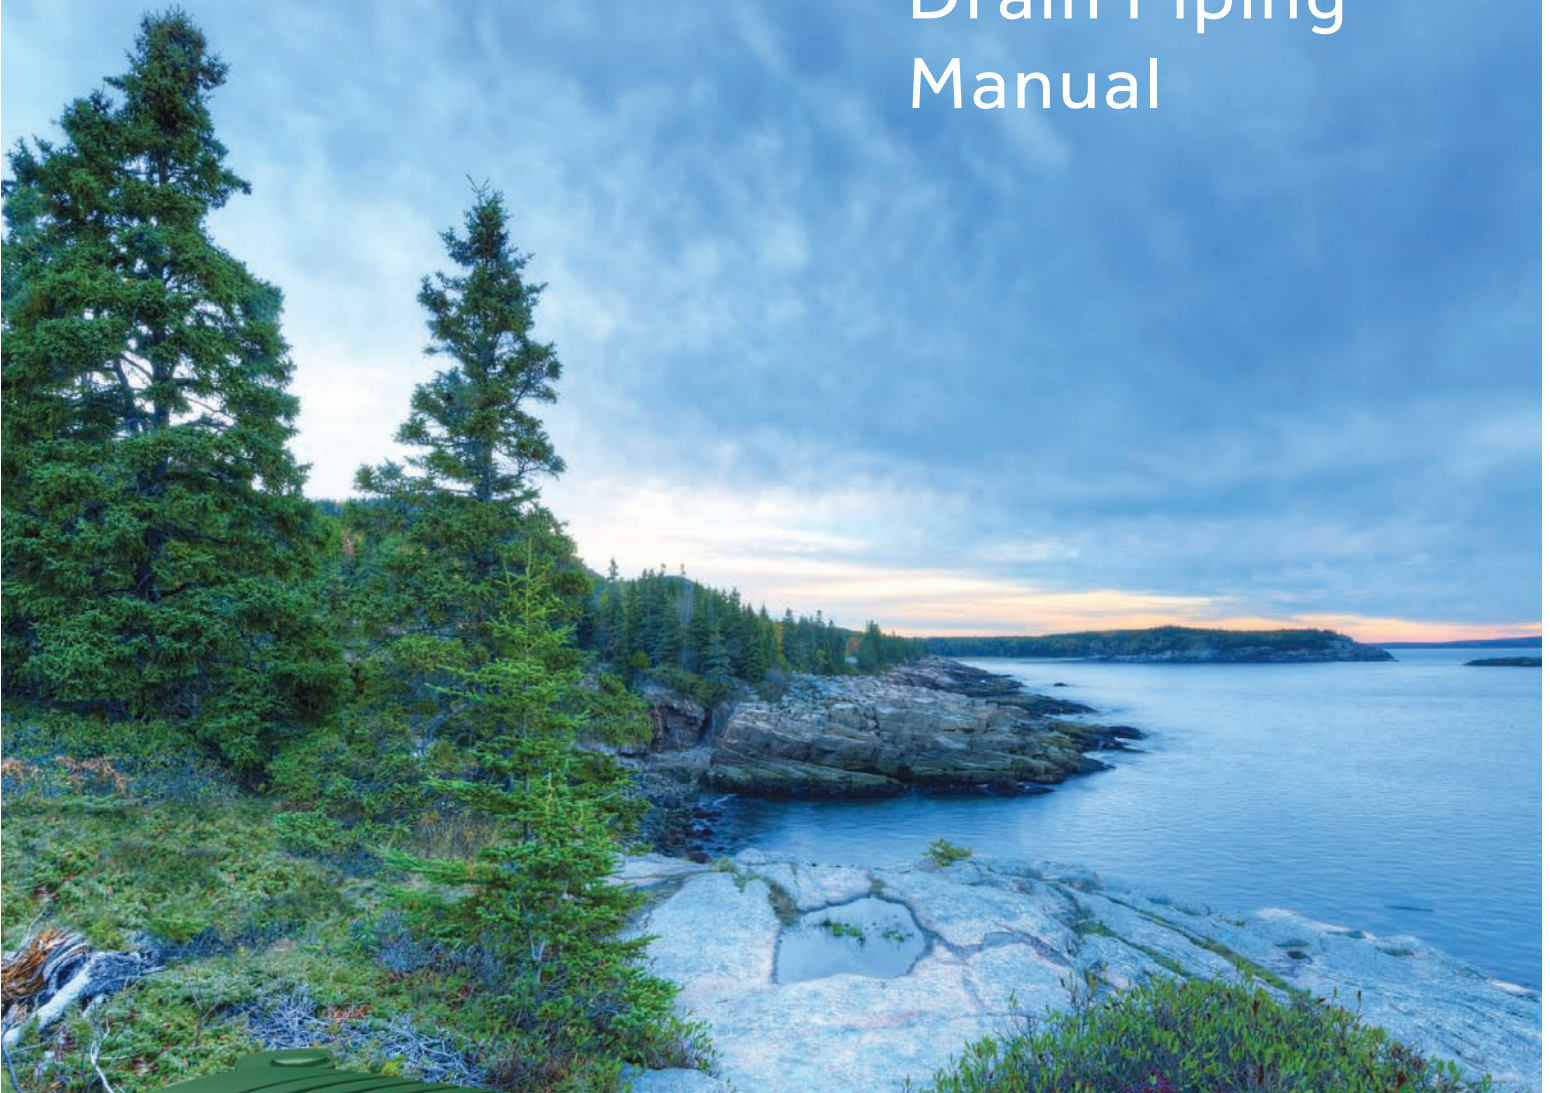

NSF


Only mods bearing the NSF[®] mark are certified NSF/ANSI Standard 40, Class I and NSF/ANSI Standard 350



© Anua 8-2023

336.547.9338 ■ anuainternational.com


NOTE: Not to scale

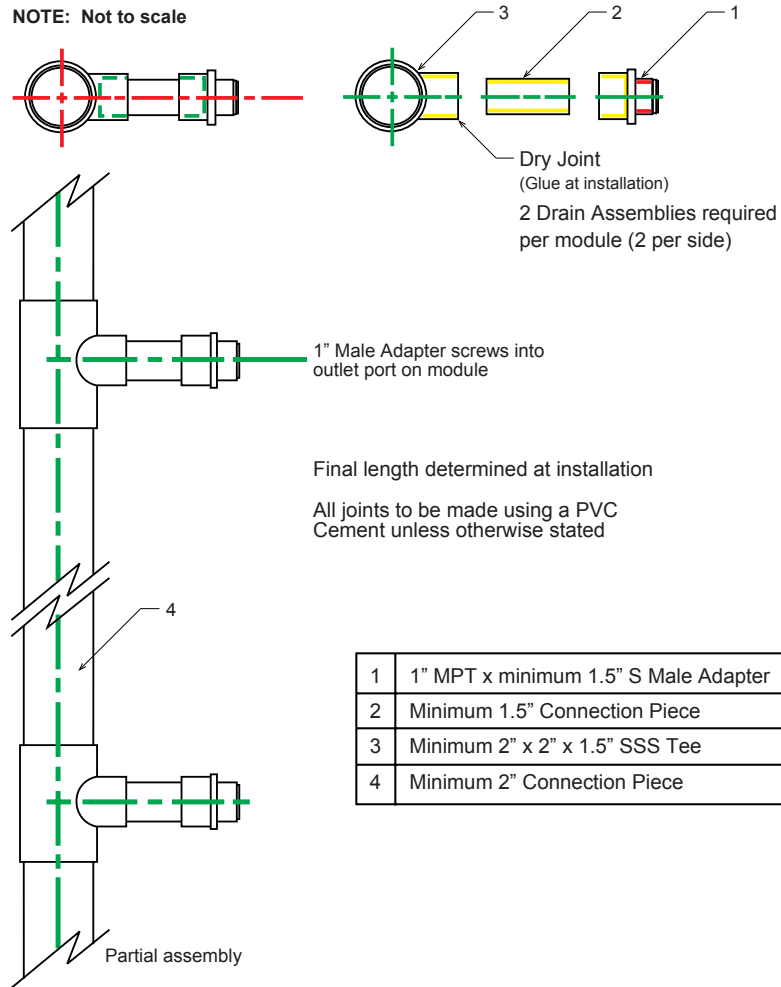

NOTES:


1. All piping and fittings <3 inch diameter must be a minimum schedule 40 rated.
2. Minimum pipe size diameter from module to main line is 1.5 inches.
3. Minimum main line diameter to sample chamber is 2 inches.

NOTE: Not to scale

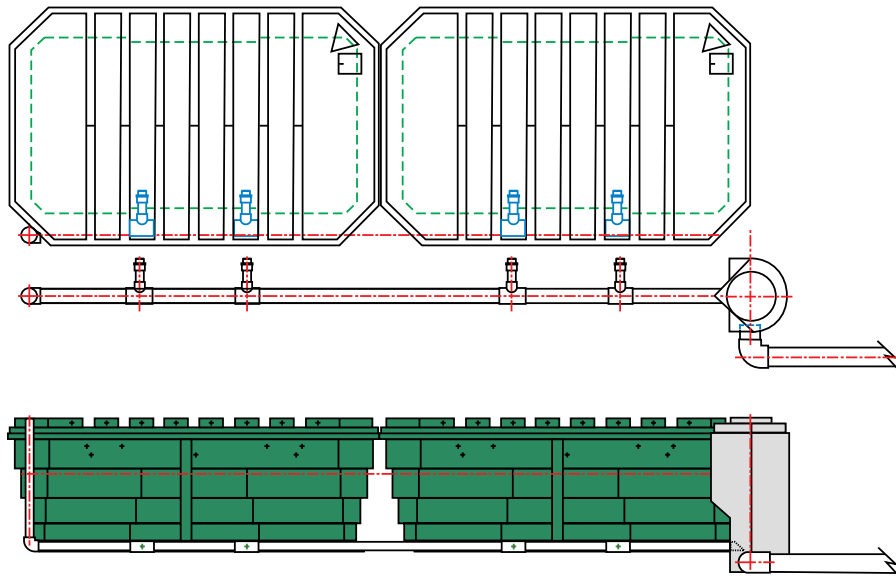

NOTE:

Threaded inserts not used for drainage (opposite those in use). Must be plugged.

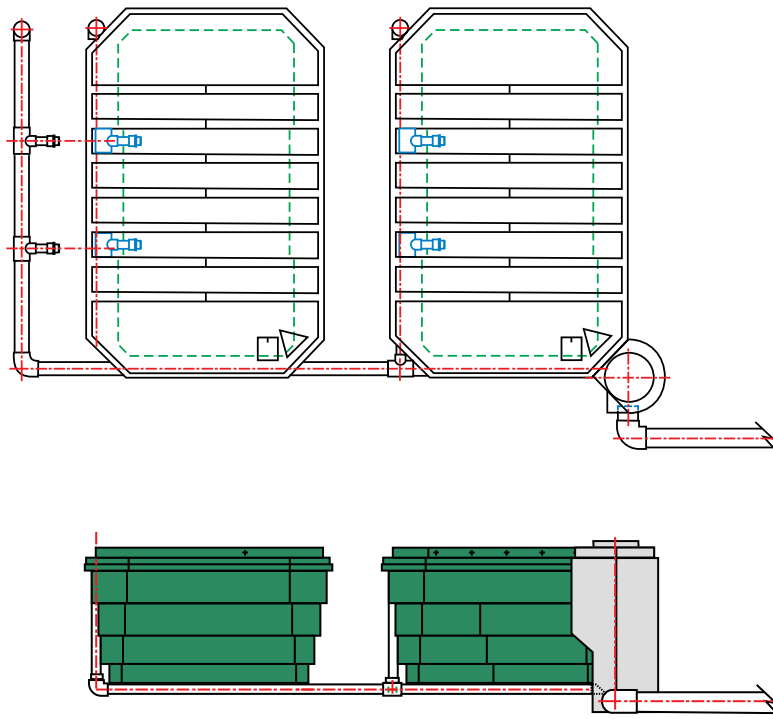



P.O. Box 77457
Greensboro, NC 27417

T 336.547.9338
F 336.547.8559
anuainternational.com

